




See Figure 2

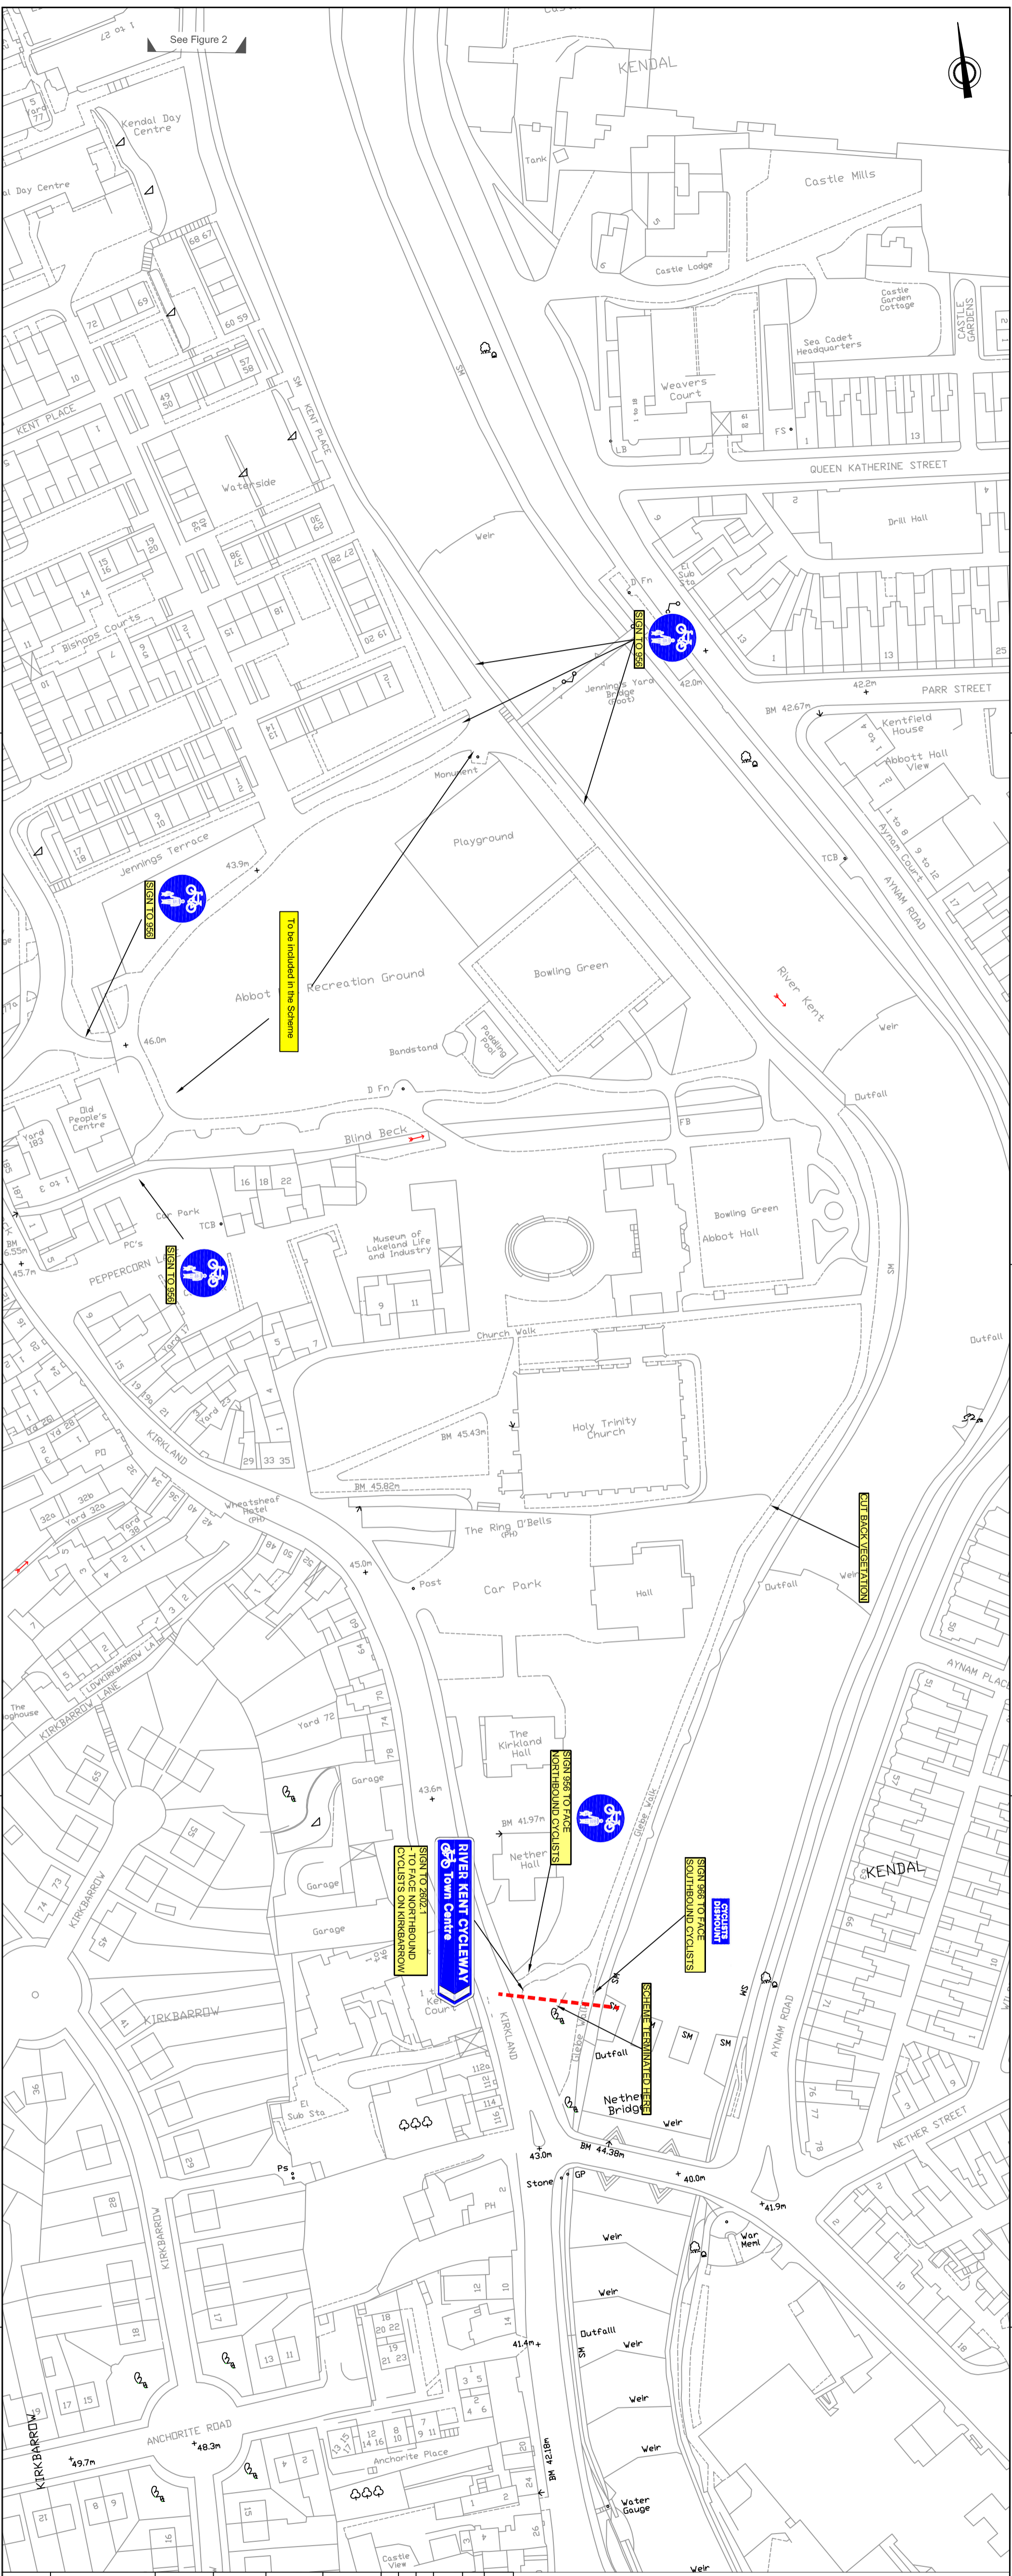

<p>Reproduced from, or based on, Ordnance Survey Map material with the permission of the Controller of Her Majesty's Stationery Office. County Council. Unauthorised reproduction infringes Crown copyright and may lead to prosecution or civil proceedings.</p>	<p>The Capita Building Kingmoor Business Park CARLISLE Cumbria CA6 4SU</p> <p>Tel: 01228 673000 Fax: 01228 673111</p>	<p>Job Log No. CS024612-02-05</p>	<p>Drawing No. 3</p>	<p>Client: Kendal Transport Plan Spine Cycle Route Review - Central</p>	<p>Title: Kendal Transport Plan Spine Cycle Route Review - Central</p>	<p>Job:</p>	<p>Approved</p>	<p>Checked</p>	<p>Drawn</p>	<p>Scale: 1:1000</p>	<p>Date: JAN 08</p>	<p>Rev. No.</p>	<p>Date</p>	<p>Amendments</p>	<p>Made</p>	<p>Chk</p>
---	---	-----------------------------------	----------------------	---	--	-------------	-----------------	----------------	--------------	----------------------	---------------------	-----------------	-------------	-------------------	-------------	------------